



A spacious two bedroom top floor apartment
Eastbury Avenue, Northwood, Middlesex HA6 3LJ

ROBSONS

Asking Price: £2,000 pcm

A spacious two bedroom top floor apartment

Eastbury Avenue, Northwood, Middlesex HA6 3LJ

- ENTRANCE HALL • LIVING ROOM • KITCHEN/BREAKFAST ROOM • TWO BEDROOMS • MASTER BEDROOM with EN-SUITE SHOWER ROOM • FAMILY BATHROOM • COMMUNAL GROUNDS • OFF STREET PARKING • GAS CENTRAL HEATING • UNFURNISHED OR PART FURNISHED

Description

A spacious two bedroom top floor apartment in a modern gated development close to all the facilities of Northwood town centre. Spacious lounge/dining room along with a fitted kitchen/breakfast room with access to communal gardens. Two bedrooms both with recessed wardrobes and the master has an ensuite shower room.

** An advance reservation payment of one weeks rent is required to secure the property **

Location

Northwood provides a range of shopping facilities including Waitrose supermarket, a variety of restaurants and other amenities with the Metropolitan Line station providing access to Baker Street and the City. There is a plethora of state and private schooling together with a wide choice of recreational facilities, which include golf courses and fitness centres. The M1, M40 and M25 motorways are also accessible.






Additional Information

- Local Authority: Three Rivers District Council
- Council Tax Band: F
- Deposit Amount: £2,307.00
- Reservation Payment: One weeks rent
- Energy Efficiency Rating: Band C
- Available Date: 29/01/2026

Energy Efficiency Rating

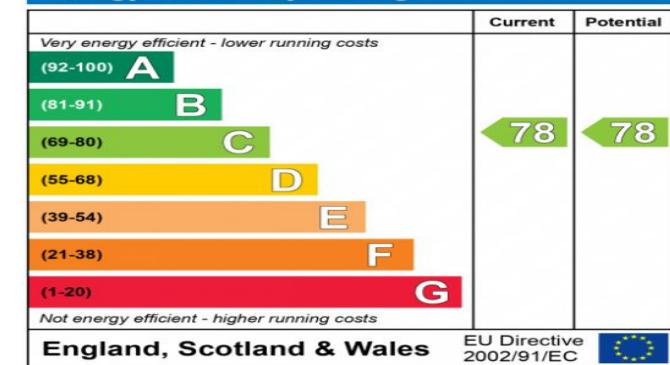

The energy efficiency rating is a measure of the overall efficiency of a home. The higher the rating the more energy efficient the home is and the lower the fuel bills will be.



Approximate Gross Internal Area = 100.1 sq m / 1,077 sq ft

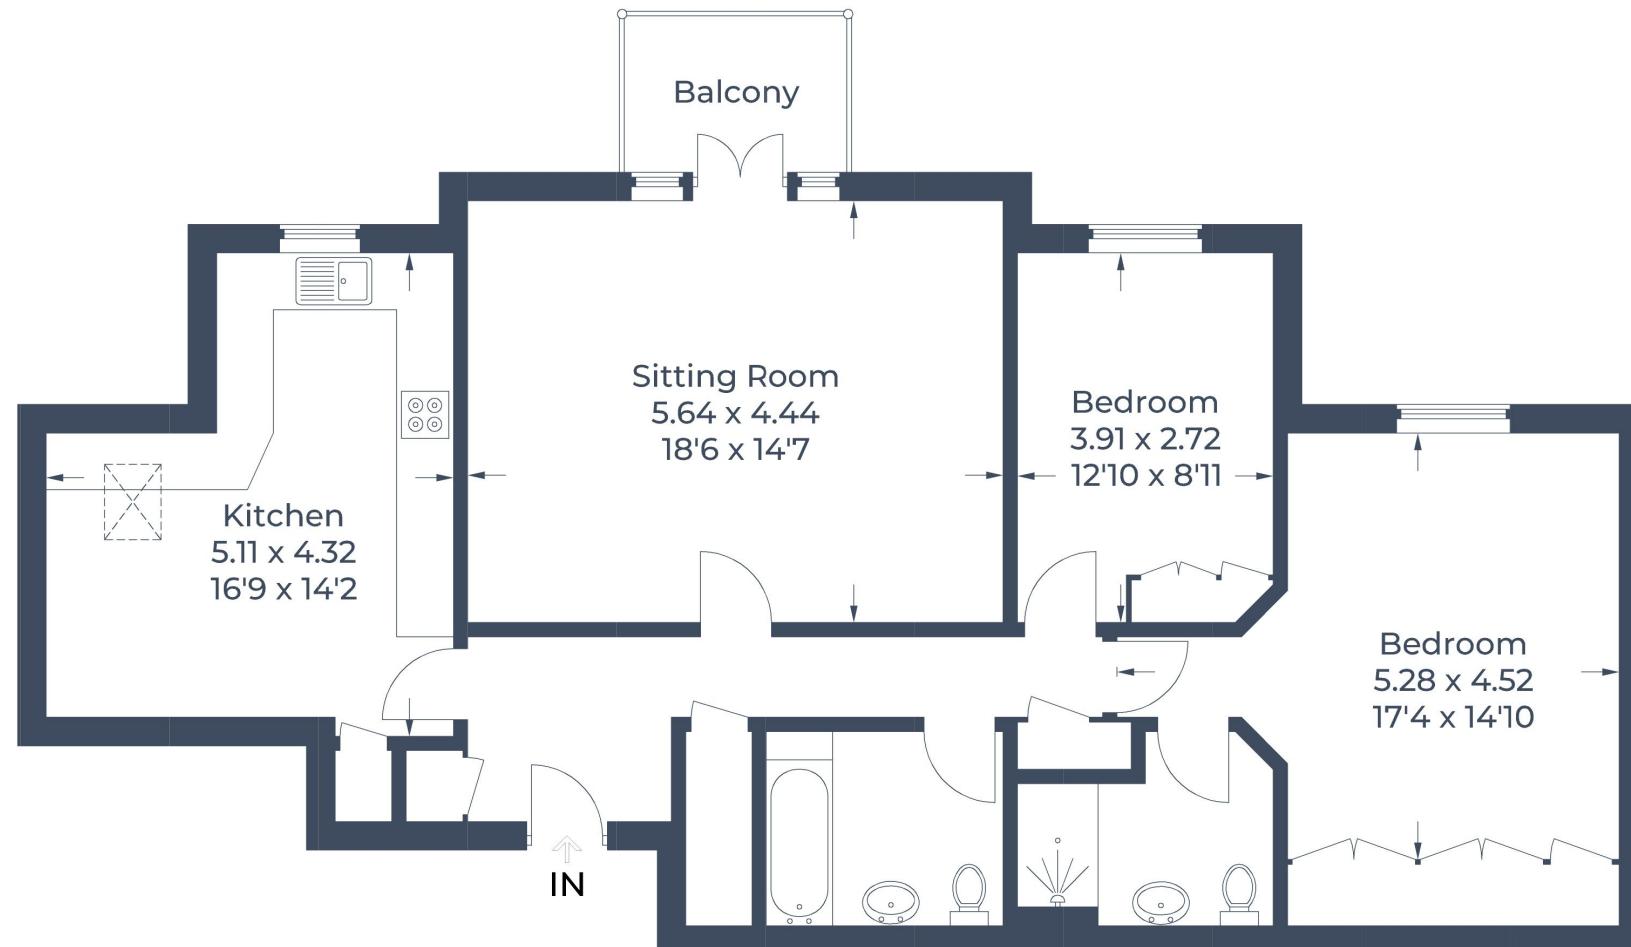


Illustration for identification purposes only,
measurements are approximate, not to scale.
© CJ Property Marketing Produced for Robsons



REGISTERED OFFICE 2-4 PACKHORSE ROAD, GERRARDS CROSS, BUCKINGHAMSHIRE, ENGLAND, SL9 7QE. COMPANY NO. 07557114. VAT NO. GB211239453

ROBSONS