


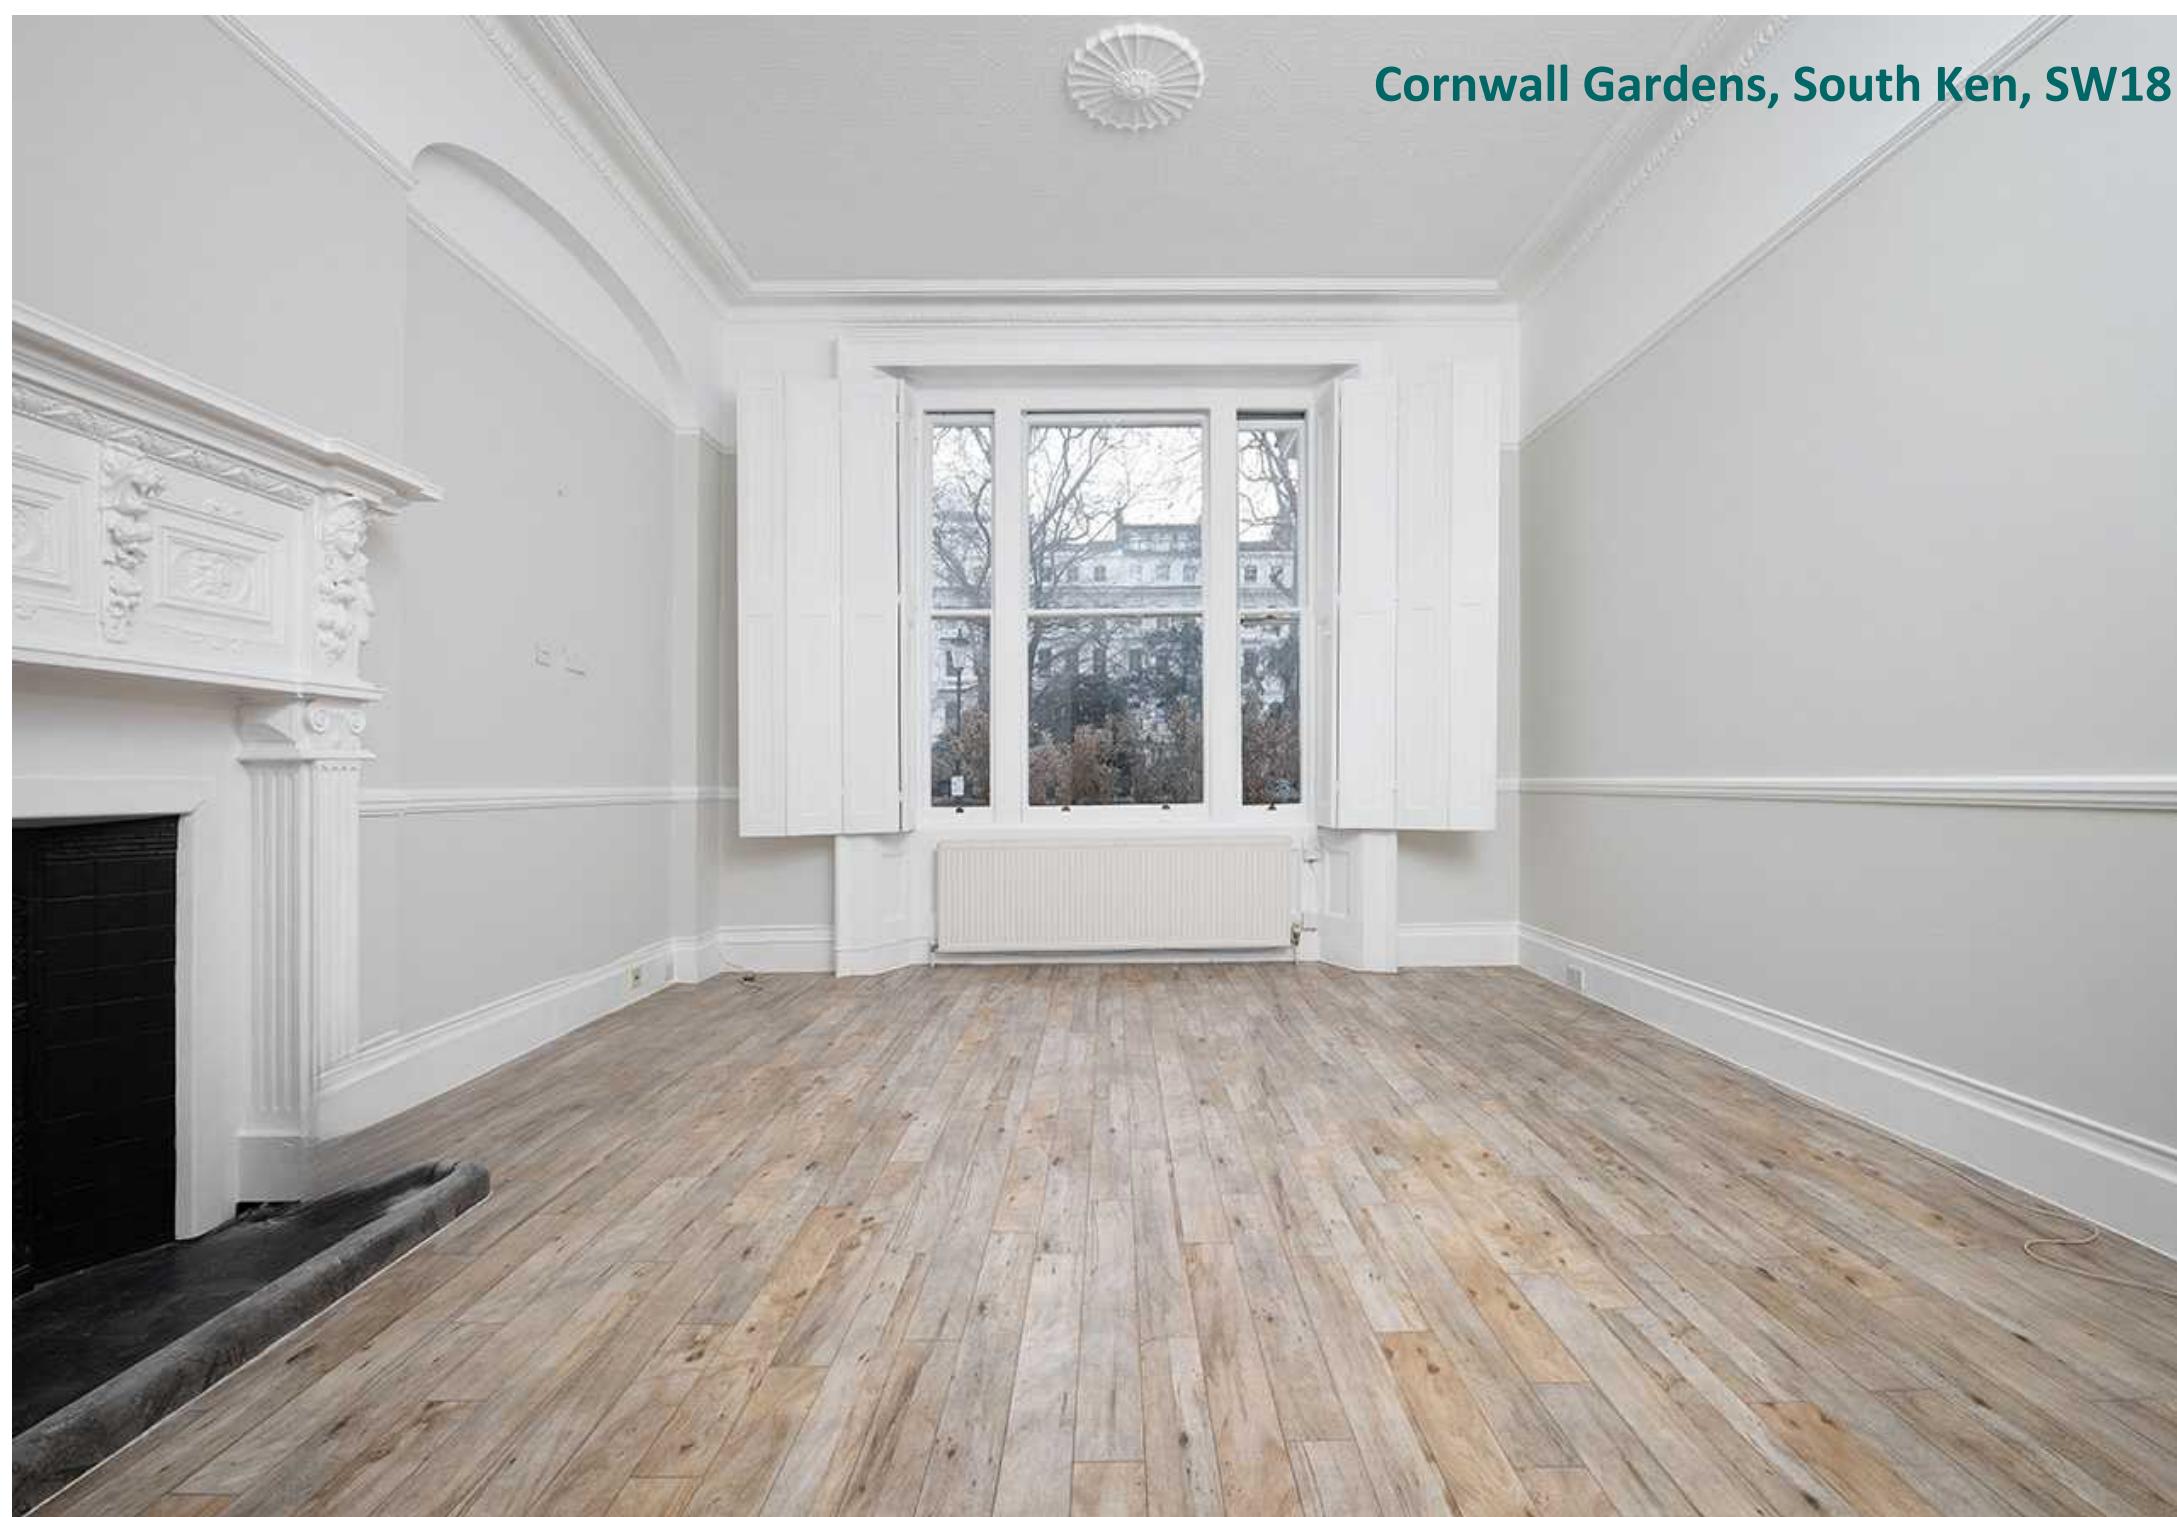

Cornwall Gardens, South Ken, SW18





#### Key Features

- Stunning, spacious two-bed two-bath split-level flat
- Grand reception area overlooking Cornwall Gardens
- Separate contemporary eat-in kitchen with ranger cooker
- Original period features throughout
- Excellent location

#### Description

A magnificent and spacious two-bedroom, two-bathroom split-level apartment set within a grand white stucco-fronted period conversion on one of South Kensington's most prestigious garden squares. Arranged over the raised ground and lower ground floors, this property boasts exceptional period character throughout. It comprises a grand reception room with high ceilings, wooden flooring, and a feature fireplace, overlooking Cornwall Gardens, as well as a contemporary eat-in kitchen with unique column features. The raised ground floor hosts a vast principal bedroom suite with an en-suite shower room and a guest cloakroom, while the lower level offers a second double bedroom with an en-suite bathroom and direct access to a private patio.

#### Situation

Cornwall Gardens is a highly sought-after address in South Kensington (SW7), located moments from the amenities and transport links of Gloucester Road (District, Circle, and Piccadilly Lines). It is perfectly positioned for easy access to Hyde Park, Kensington Gardens, and the world-class museums of South Kensington, as well as the array of shops, restaurants, and cafes along the Gloucester Road and Cromwell Road.

**Cornwall Gardens, South  
Ken, SW18**





*Stunning two-bed two-bath split level apartment overlooking Cornwall Gardens*



## Terms

**Price:** £1,150.00 per week


**Furnished/Unfurnished:** Unfurnished

**Local Authority/Council Tax:** RBKC Band G £2,615.77

**Viewing** To view call 020 7043 8431

**Parking:** Residents Parking

**Fees:** M2 Property do not charge tenant administration fees. We are members of The Property Ombudsman Redress Scheme for Residential Sales and Lettings (Membership No. D00776) and Client Money Protect (Membership No. CMP003231).

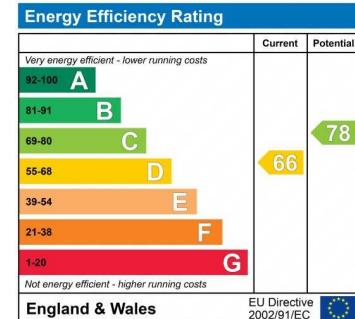

Approximate Gross Internal Area = 114.0 sq m / 1227 sq ft


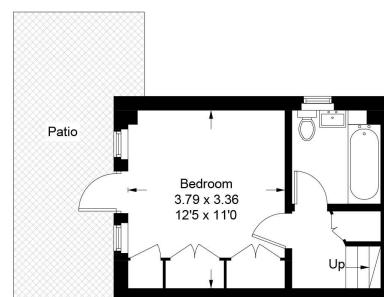


Illustration for identification purposes only, measurements are approximate, not to scale.  
Copyright © M2 Property Limited



M2 Property | 6 Roland Gardens | South Kensington | London SW7 3PH | 020 7043 8432 | info@m2property.com | www.m2property.com

We have prepared these property particulars for the general guidance of intending purchasers or lessees. They are not designed to constitute a part of an offer or contract. For the purpose of the Property Misdescriptions Act 1991 and subsequent amendments we have taken all reasonable steps to ensure the accuracy of the details contained herein, however such statements are not to be relied on as a representation of fact and do not constitute any warranty or representation by M2 Property or the Vendors or Lessors. All photographs, measurements, floor plans and distances are given as a guide and should be checked before purchasing furniture, carpets, fixtures or fittings. Intending Purchasers or Lessees should satisfy themselves as to the accuracy of each of the statements contained in these particulars and should rely solely upon their own judgement, inspection and enquiries before entering into any contract. The floor plan if shown is intended as a guide to layout only and must not be relied on for any other purpose. It is not to scale. The copyright of all details, photographs and floor plans contained in these property particulars remain exclusive to M2 Property.

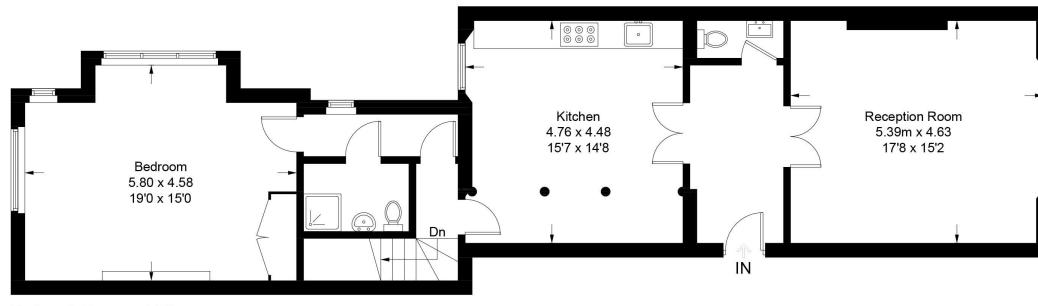