



TEMPLAR COURT, ST JOHN'S WOOD ROAD, NW8 £2,195,000 PRINCIPAL AGENT Subject to contract

A beautiful three bedroom apartment with two balconies, located on the fifth floor of this modern purpose built building, with wonderful views of the London Sky Line. Templar Court benefits from secure underground parking, an elegant communal garden and a passenger lift. Located on St John's Wood Road with an abundance of amenities including the nearby chic cafes and restaurants of Clifton Road which are within approximately 0.2 miles. St John's Wood High Street is within approximately 0.4 miles and St John's Wood underground station (Jubilee line) is situated within approximately 0.6 miles.

Leasehold | Principal Bedroom With En Suite Bathroom | Two Further Bedrooms | Family Bathroom | Reception Room | Kitchen | Balcony | Roof Terrace | Communal Garden | Reserved Parking Space | 24-Hour Portage | Passenger Lift | Video Entrance Phone | Double Glazing

winkworth.co.uk/st-johns-wood

Winkworth


For every step...



St. Johns Wood Road, London, NW8

Approximate Area = 1521 sq ft / 141.3 sq m


For identification only - Not to scale

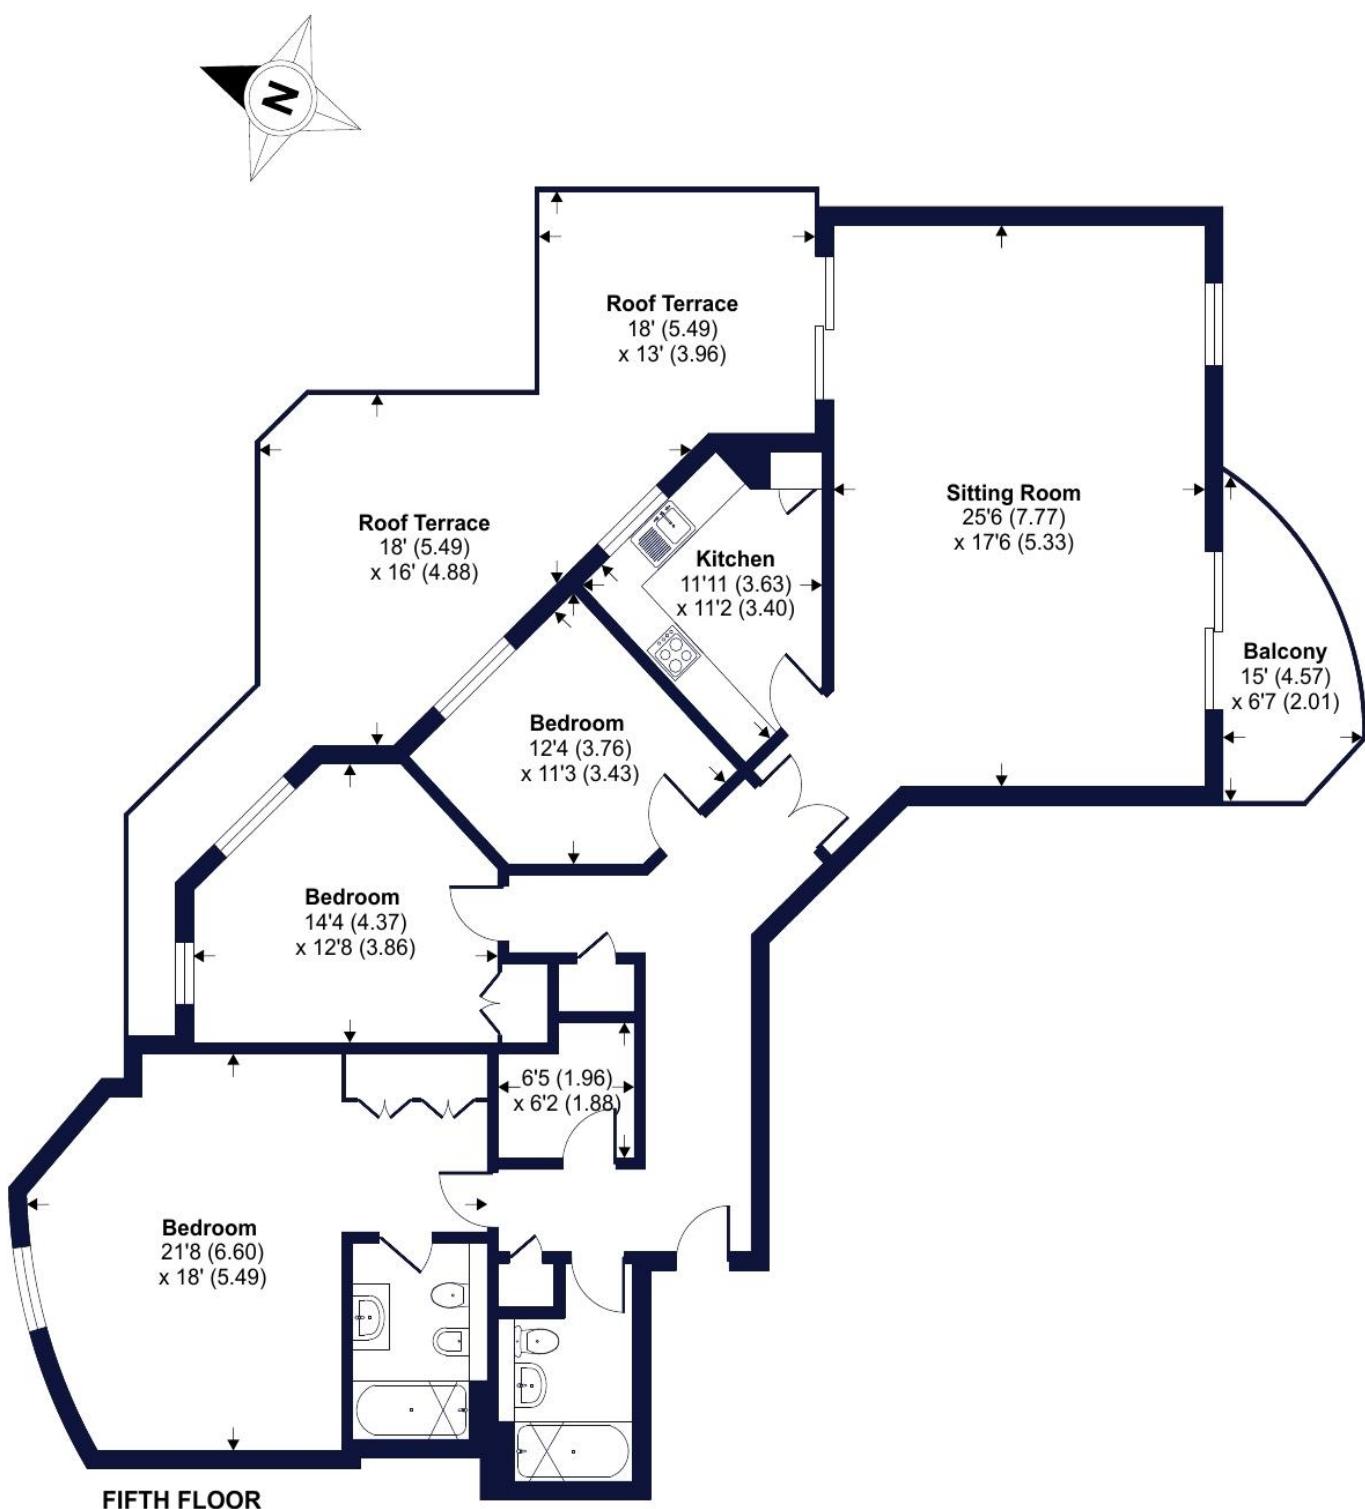

Certified
Property
Measurer

Floor plan produced in accordance with RICS Property Measurement Standards incorporating International Property Measurement Standards (IPMS2 Residential). © nichecom 2022.
Produced for Winkworth. REF: 831263

Winkworth

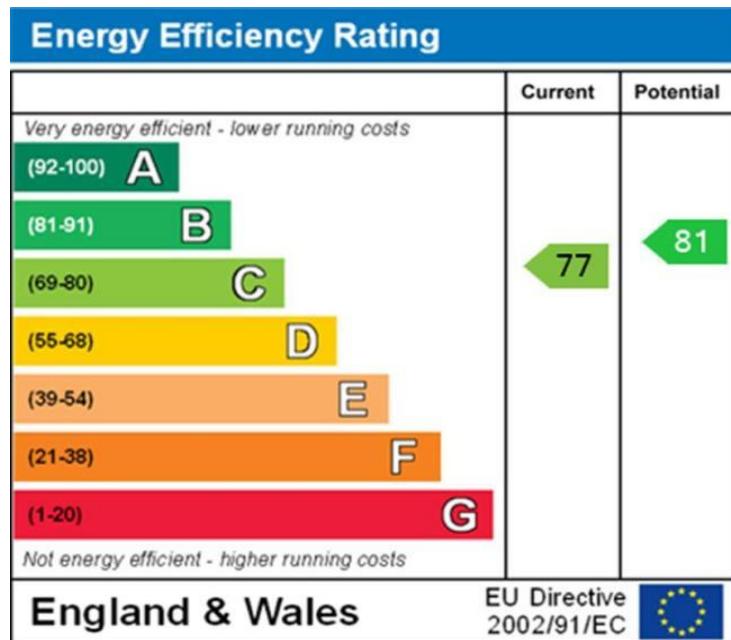

Tenure: Leasehold

Term: 999 years from 24/06/1997

NOTES:

Service Charge: £11,065.06 per annum

Current Ground Rent: £250.00 Annually
(Subject to increase)

Where no figures are shown, we have been unable to ascertain the information. All figures that are shown were correct at the time of printing.

NB: These particulars are not an offer or contract, nor part of one. You should not rely on statements by Winkworth in the particulars or by word of mouth or in writing "information" as being factually accurate about the property, its condition or its value. Neither Winkworth nor any joint agent has any authority to make any representations about the property, and accordingly any information given is entirely without responsibility on the part of the agents, seller(s) or lessor(s). These particulars are prepared on the basis of the information supplied by our client and are a rough guide for information only. The photographs show only certain parts of the property. We are not able to check all of the information and therefore are unable to guarantee accuracy. All interested parties are therefore advised to undertake all necessary inspections and checks that they deem appropriate. Where displayed, the square footage is taken from the floor plans, which are created by an independent supplier. These measurements are approximate and included for illustrative purposes only. The measurements may vary. Winkworth does not make any representation as to the accuracy of these measurements and you should seek to verify them for yourself. Winkworth accept no liability for any loss you may suffer if you rely on these measurements. All fixtures and fittings, whether fitted or not are deemed removable by the vendor unless stated. Any reference to alterations to, or use of, any part of the property does not mean that any necessary planning, building regulations or other consent has been obtained. Amenities and appliances have not been tested.

St John's Wood | 103-104 St John's Wood Terrace, London NW8 6PL
020 7586 7001 | stjohnswood@winkworth.co.uk

winkworth.co.uk/st-johns-wood

Winkworth

See things differently.